



DRAWINGS PROVIDED BY:
ZIMROZ DESIGNS
DRAFTSPERSON
ISAAC ZIMROZ

OWNER
ZIMROZ HOMES LTD
HUMBOLDT SASK
521 TTH ST HUMBOLDT SASK
P.O. BOX 5376
EMAIL: isaac@zimrozhomes.ca

ZIMROZ
HOMES
LTD.




DATE: 2025-01-24

SCALE: 1/8"=1'-0"

PAGE: 13

ZimrozDesigns@gmail.com 306-231-3471

GENERAL NOTES:
-DO NOT SCALE DRAWINGS
-INFORMATION SHOWN IS FOR USE OF THE PROJECT ONLY
-ALL ERROR AND OMISSIONS SHALL BE VERIFIED BY CONTRACTOR
-ANY COPYRIGHT OF DRAWINGS IS STRICTLY PROHIBITED
-CONSTRUCTION TO MEET OR EXCEED PART 9 OF THE NATIONAL BUILDING CODE OF CANADA AND LOCAL BYLAWS
-MECHANICAL VENTILATION AND MAKEUP AIR REQUIREMENTS SHALL CONFORM TO N.B.C.C 2015
-ALL STAIRS TO CONFORM TO N.B.C.C 9.8
-ALL HANDRAILS TO CONFORM TO N.B.C.C 9.8.7

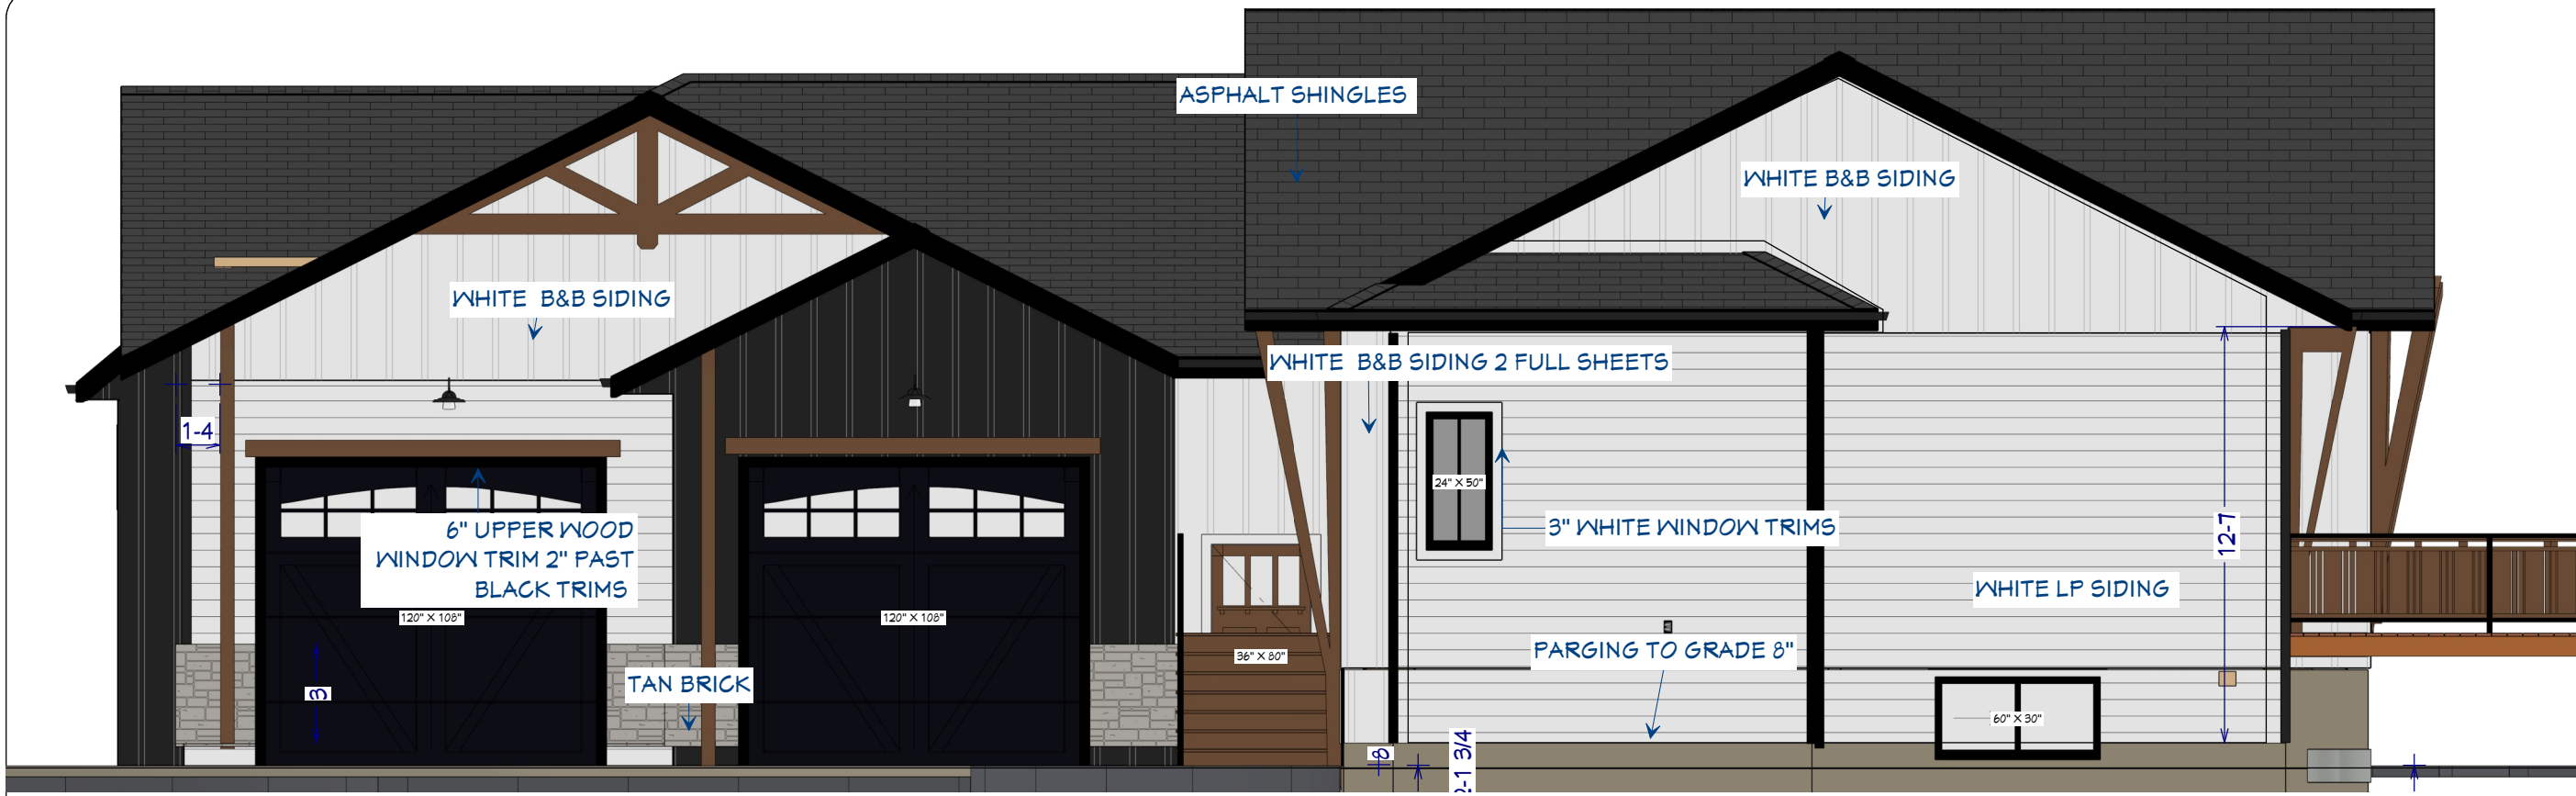

RIDE SIDE VIEW



LEFT SIDE VIEW